





ARCHITECTURAL SITE PLAN – ATTACHMENT II

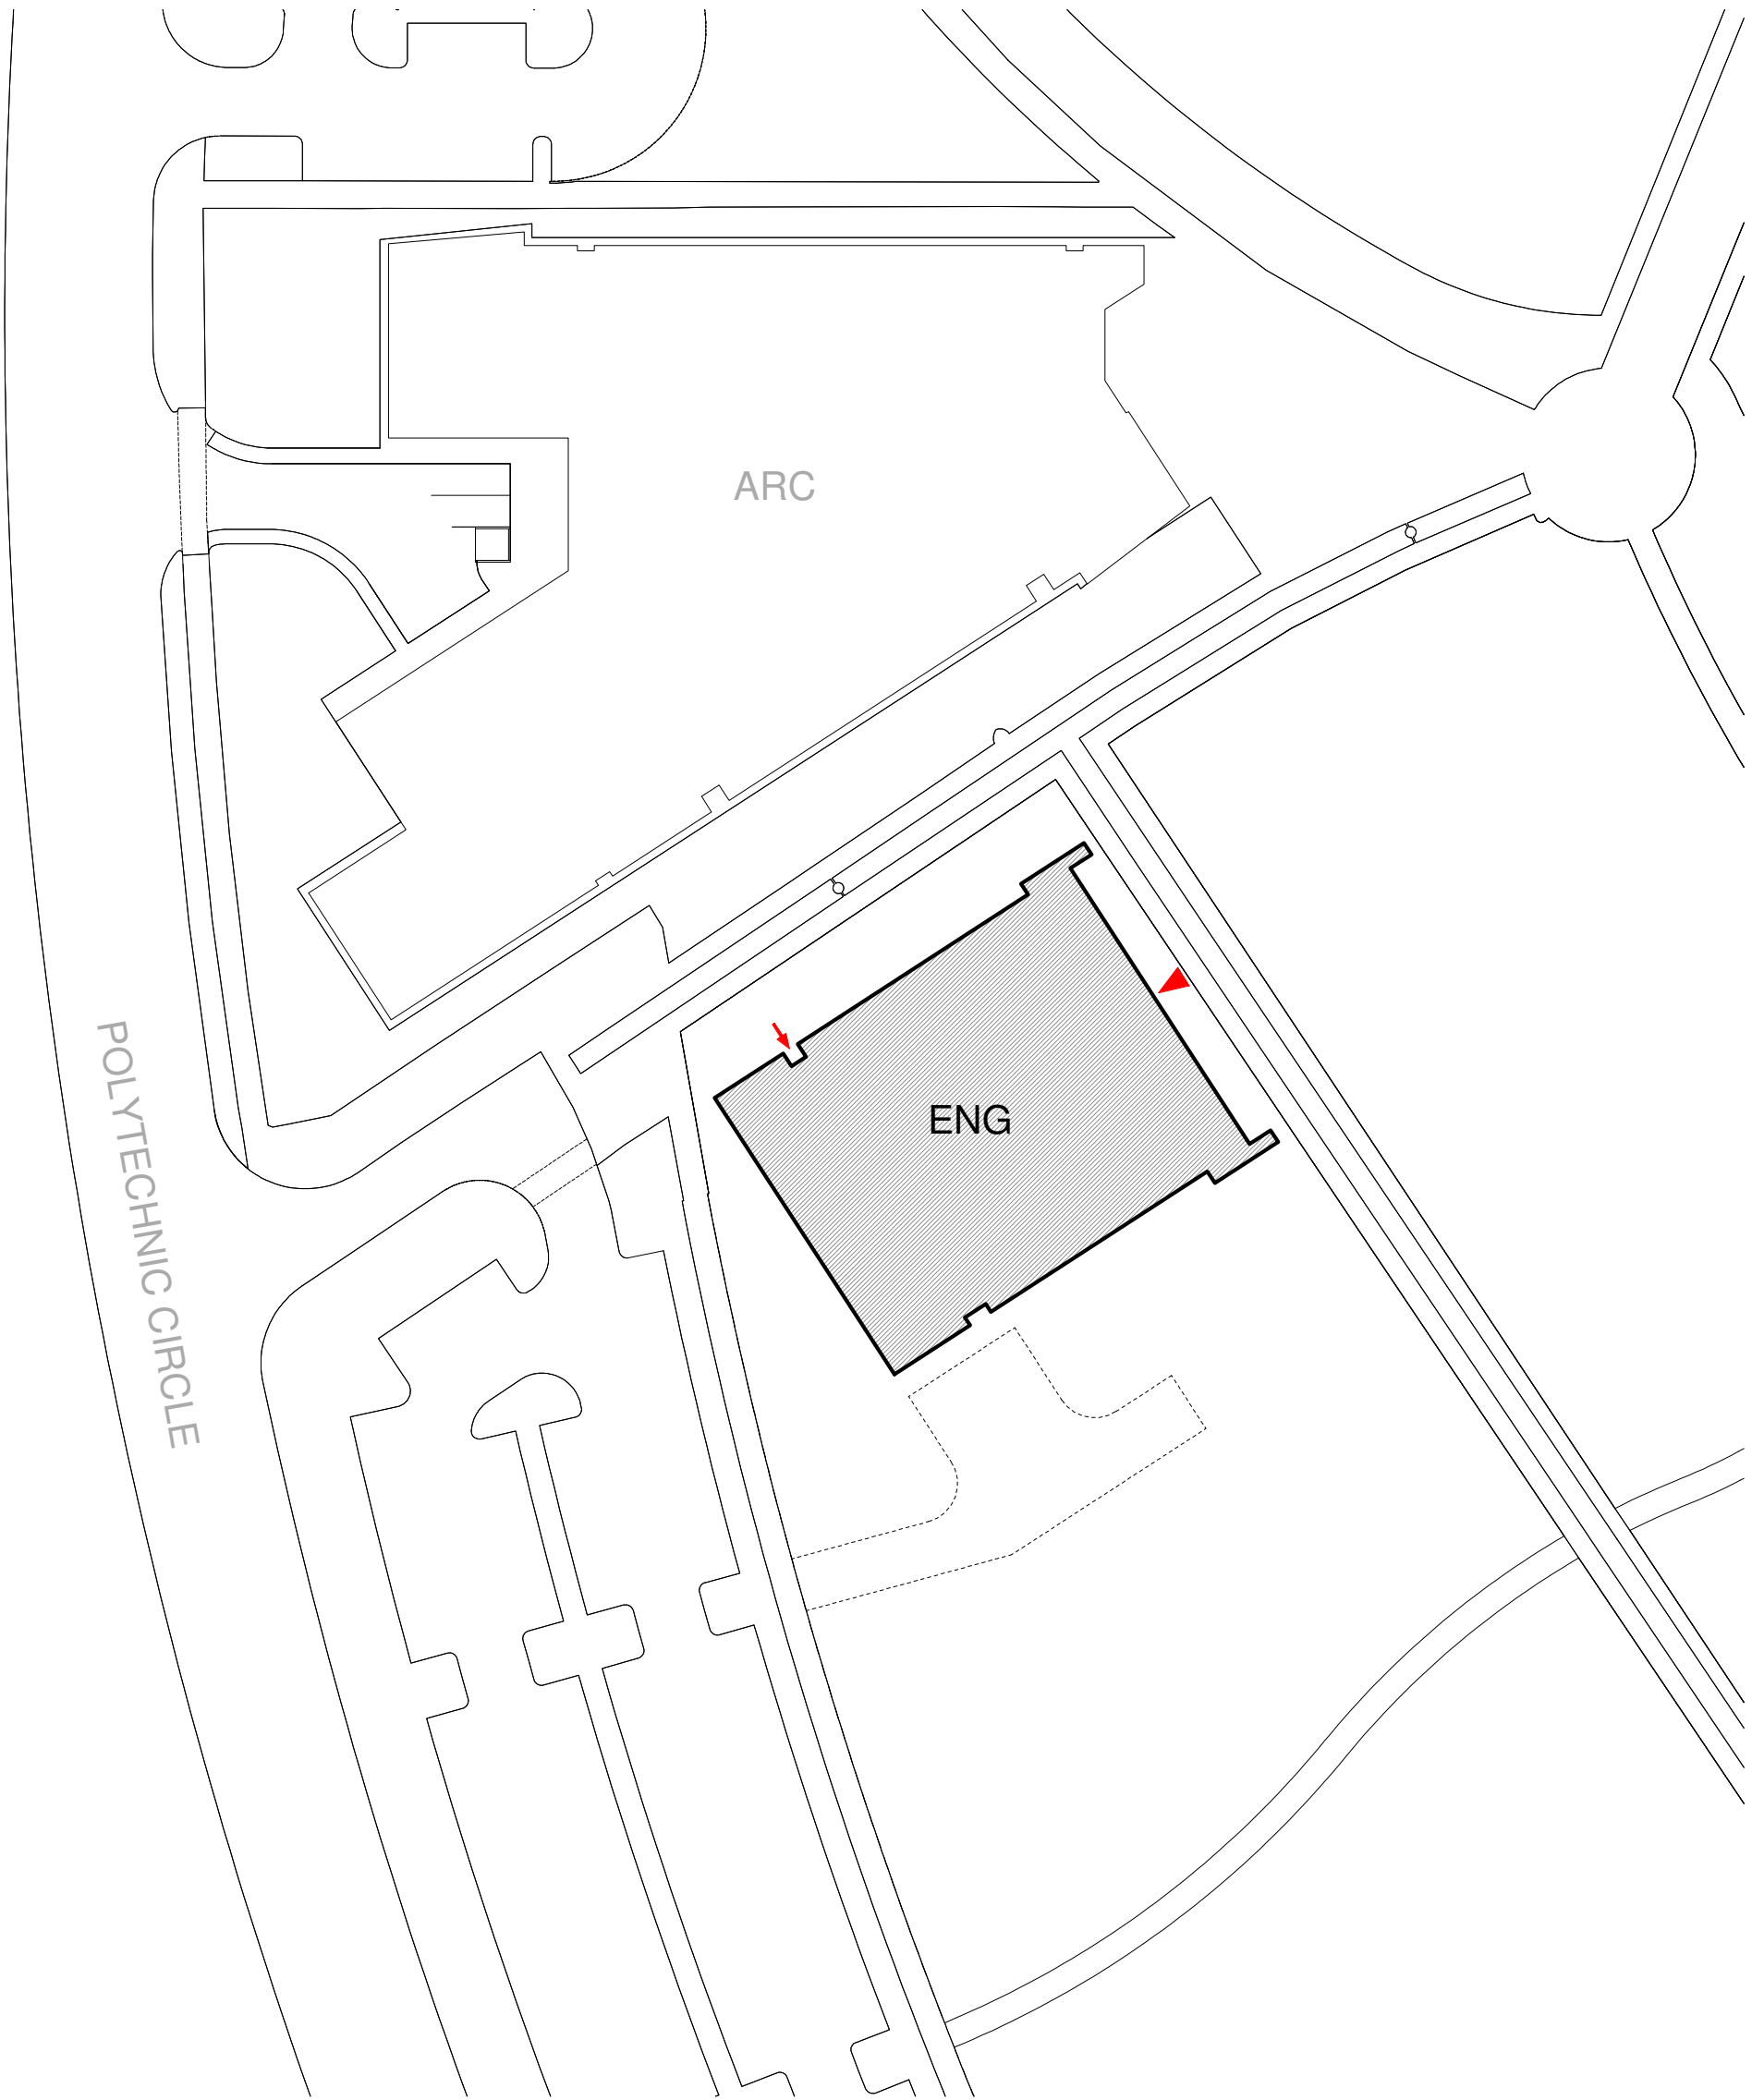

-  MAIN LOBBY ENTRY
-  SECONDARY ENTRY
-  VEHICULAR ACCESS