


|         |      |          |
|---------|------|----------|
| PROJECT | DATE | REVISION |
| SHEET   |      |          |
| DATE    |      |          |
| SITE    |      |          |
| DATE    |      |          |

30% SUBMITTAL


# Exhibit F – Site Plan

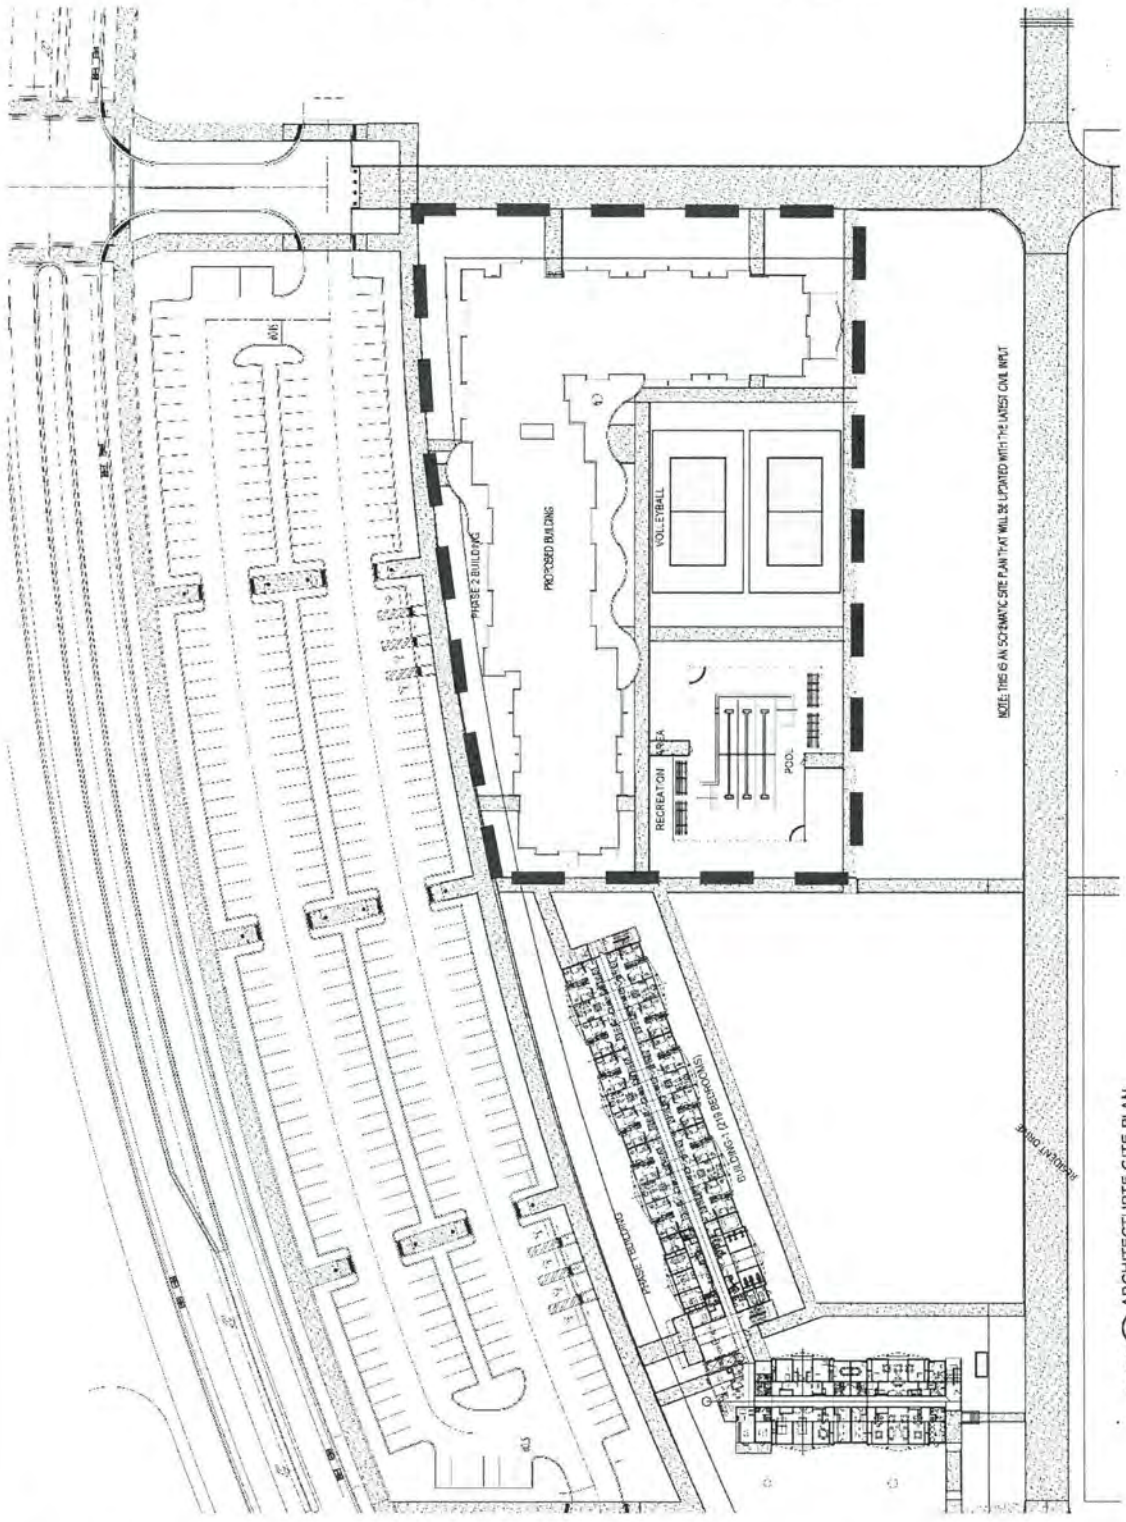

Site Plan Boundaries shown in Dashed Line

# Exhibit F - Floorplans

1/8" = 1'-0" **1** OVERALL FLOOR PLAN - LEVEL 1

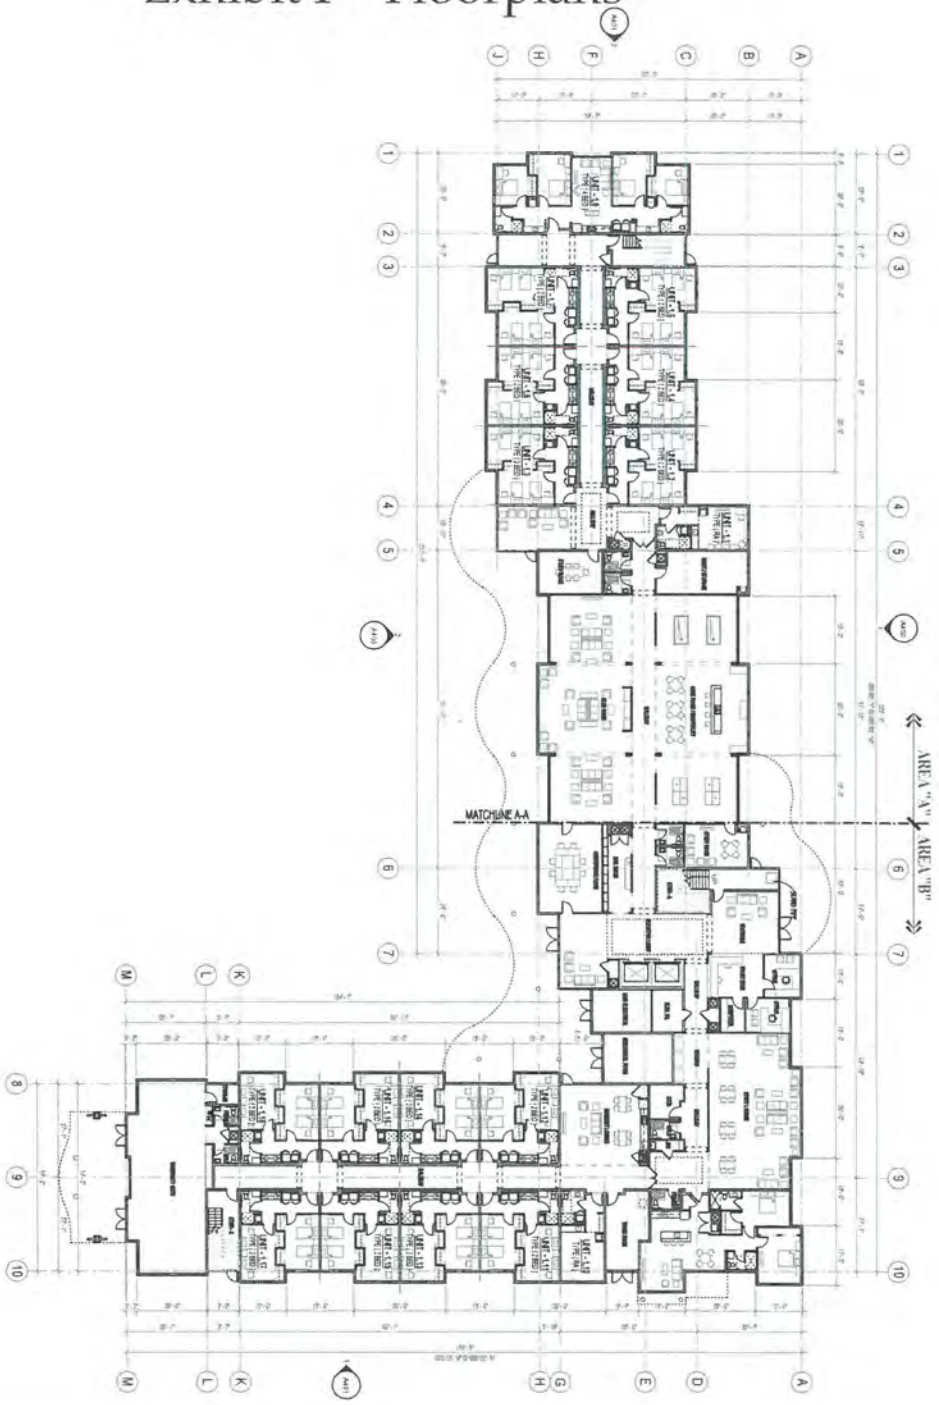

30% SUBMITTAL

FLOOR PLAN - OVERALL - LEVEL 1

FLORIDA POLYTECHNIC 2  
LAKELAND, FLORIDA

| DATE | REVISION |
|------|----------|
|      |          |
|      |          |
ARCHITECTURE • INTERIORS  
DESIGN • BUILD SERVICES  
4141 SOUTHPOINT DR. EAST, SUITE 200  
JACKSONVILLE, FL 32216 (904) 224-0001

**POH**  
GROUP  
AA 0203245

A100

# Exhibit F - Floorplans

1/16" = 1/4" (1) OVERALL FLOOR PLAN - LEVEL 2, 3, 4, 5

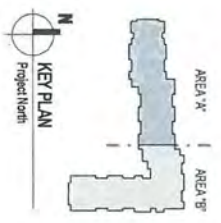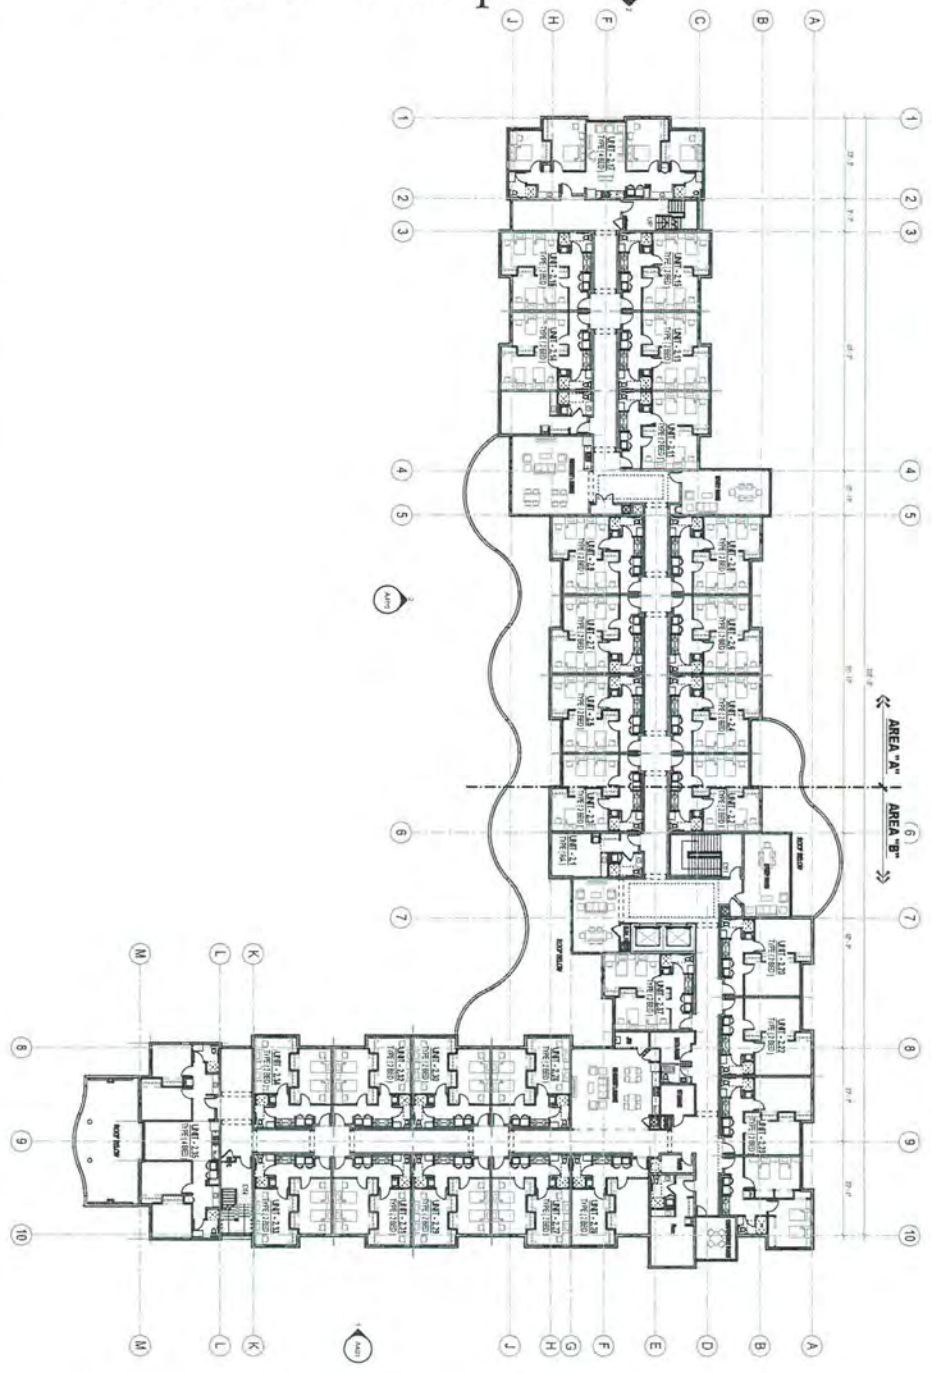

30% SUBMITTAL

FLOOR PLAN - OVERALL - LEVEL  
2

FLORIDA POLYTECHNIC 2  
LAKELAND, FLORIDA

| DATE | REVISION |
|------|----------|
|      |          |
|      |          |
ARCHITECTURE - INTERIORS  
DESIGN-BUILD SERVICES  
4141 SOUTHPOINT DR. EAST, SUITE 200  
JACKSONVILLE, FL 32216 (904) 224-0001

**POH**  
P.O. BOX 111  
JACKSONVILLE, FL 32202

1/01